

Agency: Commerce, Community and Economic Development

Grants to Municipalities (AS 37.05.315)

Grant Recipient: Anchorage

Project Title:

Project Type: Remodel, Reconstruction and Upgrades

Anchorage - Chinook Elementary School Entryway Improvements

State Funding Requested: \$20,000

House District: 27 / N

One-Time Need

Brief Project Description:

Funding will be used to repair cracked pavement, create new sidewalks, plaza and a safer pathway in front of Chinook Elementary School.

Funding Plan:

Total Cost of Project: \$20,000

There is no other funding needed

Detailed Project Description and Justification:

Funding will be used to repair cracked pavement, create new sidewalks, plaza and a safer pathway in front of Chinook Elementary School.

Project Timeline:

FY2011

Entity Responsible for the Ongoing Operation and Maintenance of this Project:

Anchorage School District

Grant Recipient Contact Information:

Name: Anita Stevens
Address: 3101 W. 88th Ave
Anchorage, AK 99504
Phone Number: (907)742-6700
Email: stevens_anita@asdk12.org

Has this project been through a public review process at the local level and is it a community priority? Yes No

For use by Co-chair Staff Only:

**\$20,000
Approved**

4:43 PM 5/4/2010

Chinook Elementary


Main Entry

New curve at sidewalk and plantings help guide users and visitors to front entry by partial screening of secondary entry.

Pathway kept clear for students entering from playground

Trees improve visual character and guide users to the front entry.

Narrow sidewalk to 4-foot wide to reinforce as secondary entrance

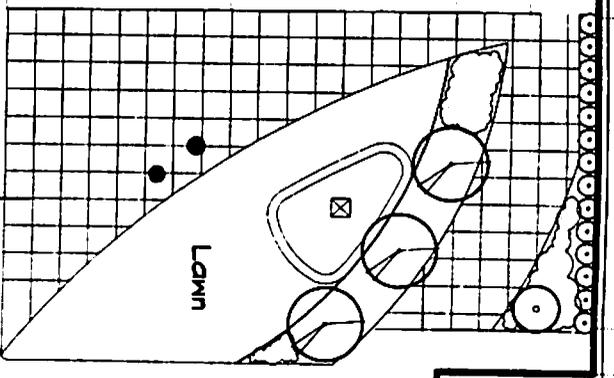


New Plaza with sweeping arch creates friendly entrance that reduces confusion due to two front doors.

Flagpole added to meet ASD requirement for two flagpoles at each school.



Scale: 1" = 20'

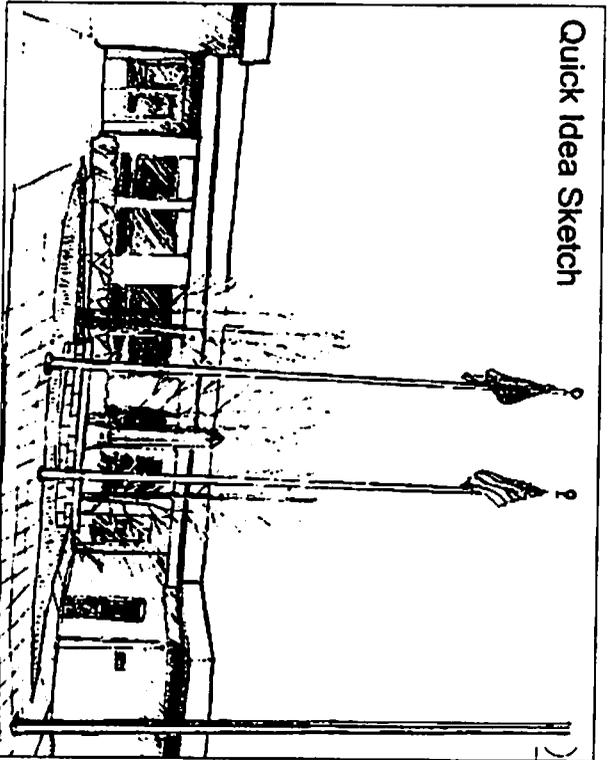


Quick Idea Sketch



Overall Entryway Master Plan

Chinook Elementary

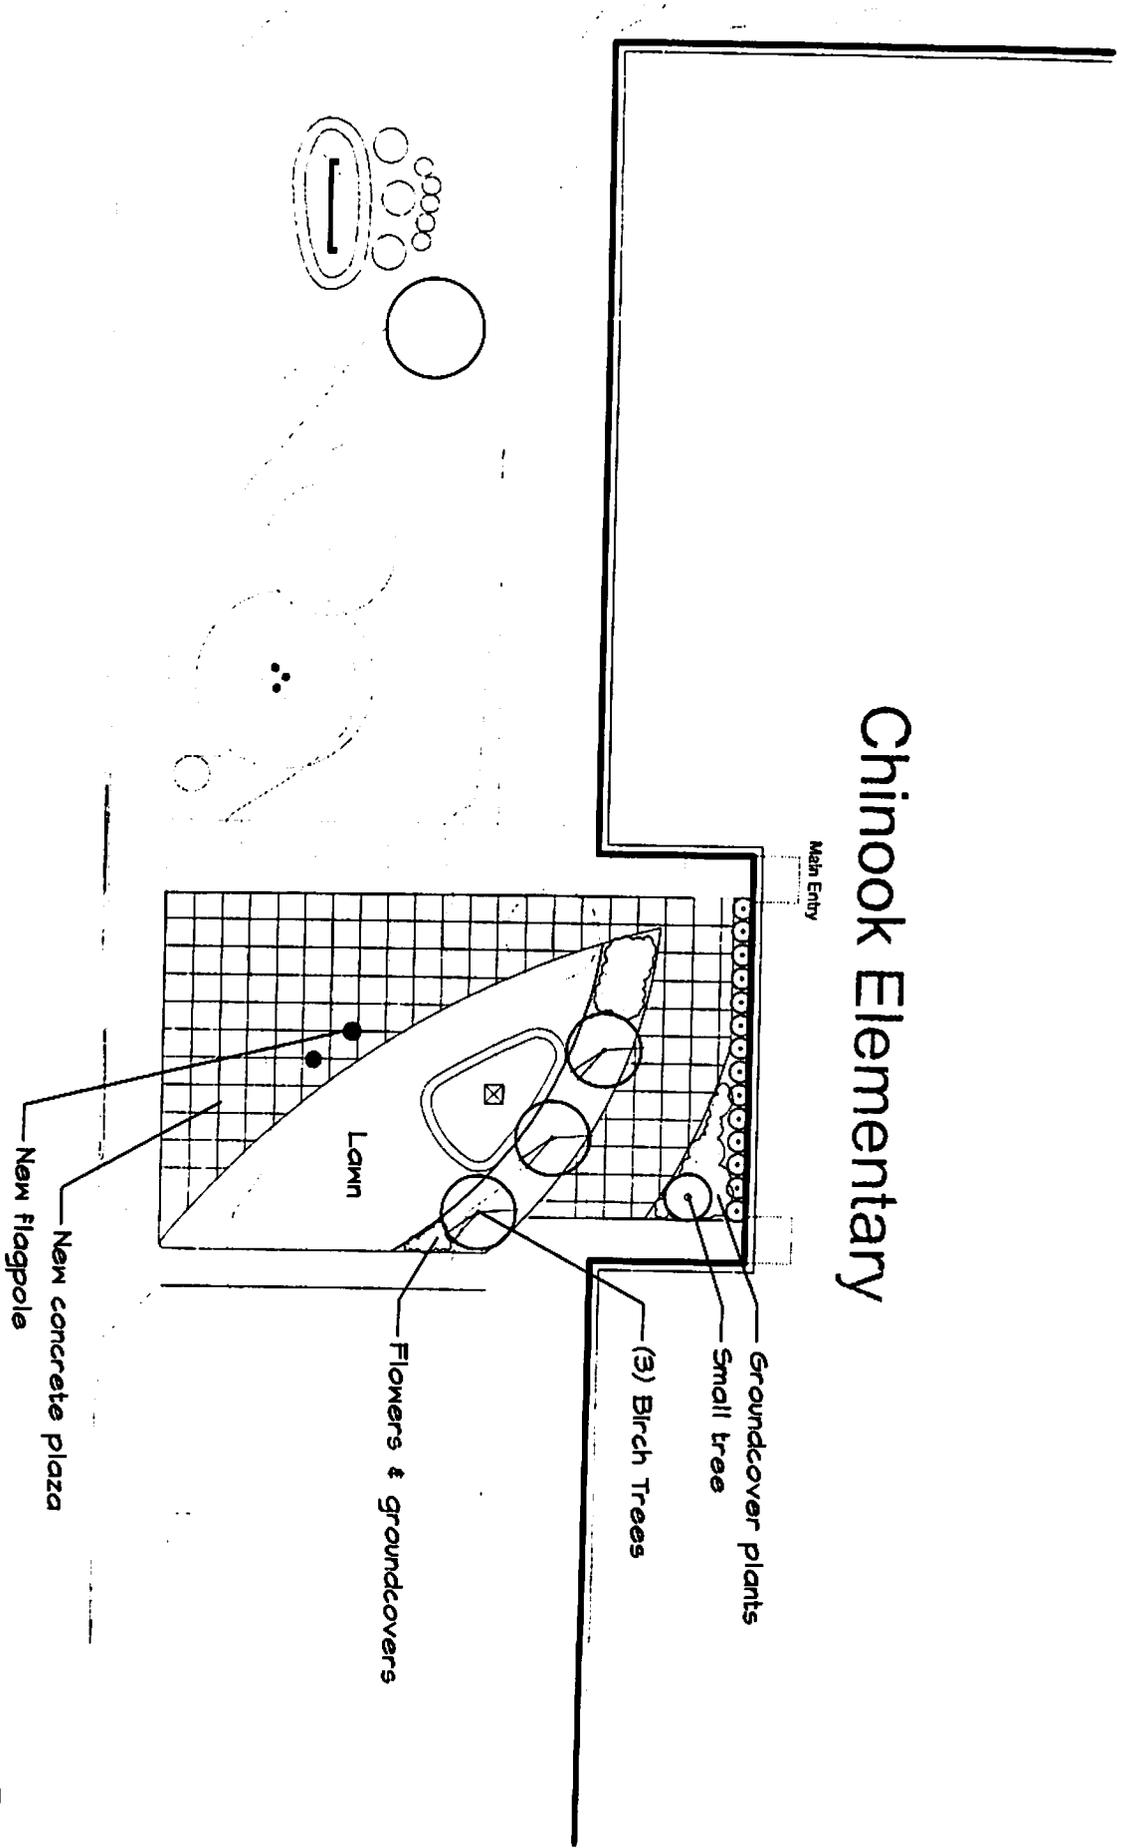

Phase Three - Plaza and Landscaping



1" = 20'0"

